









6.10 MT. WIDE ROAD

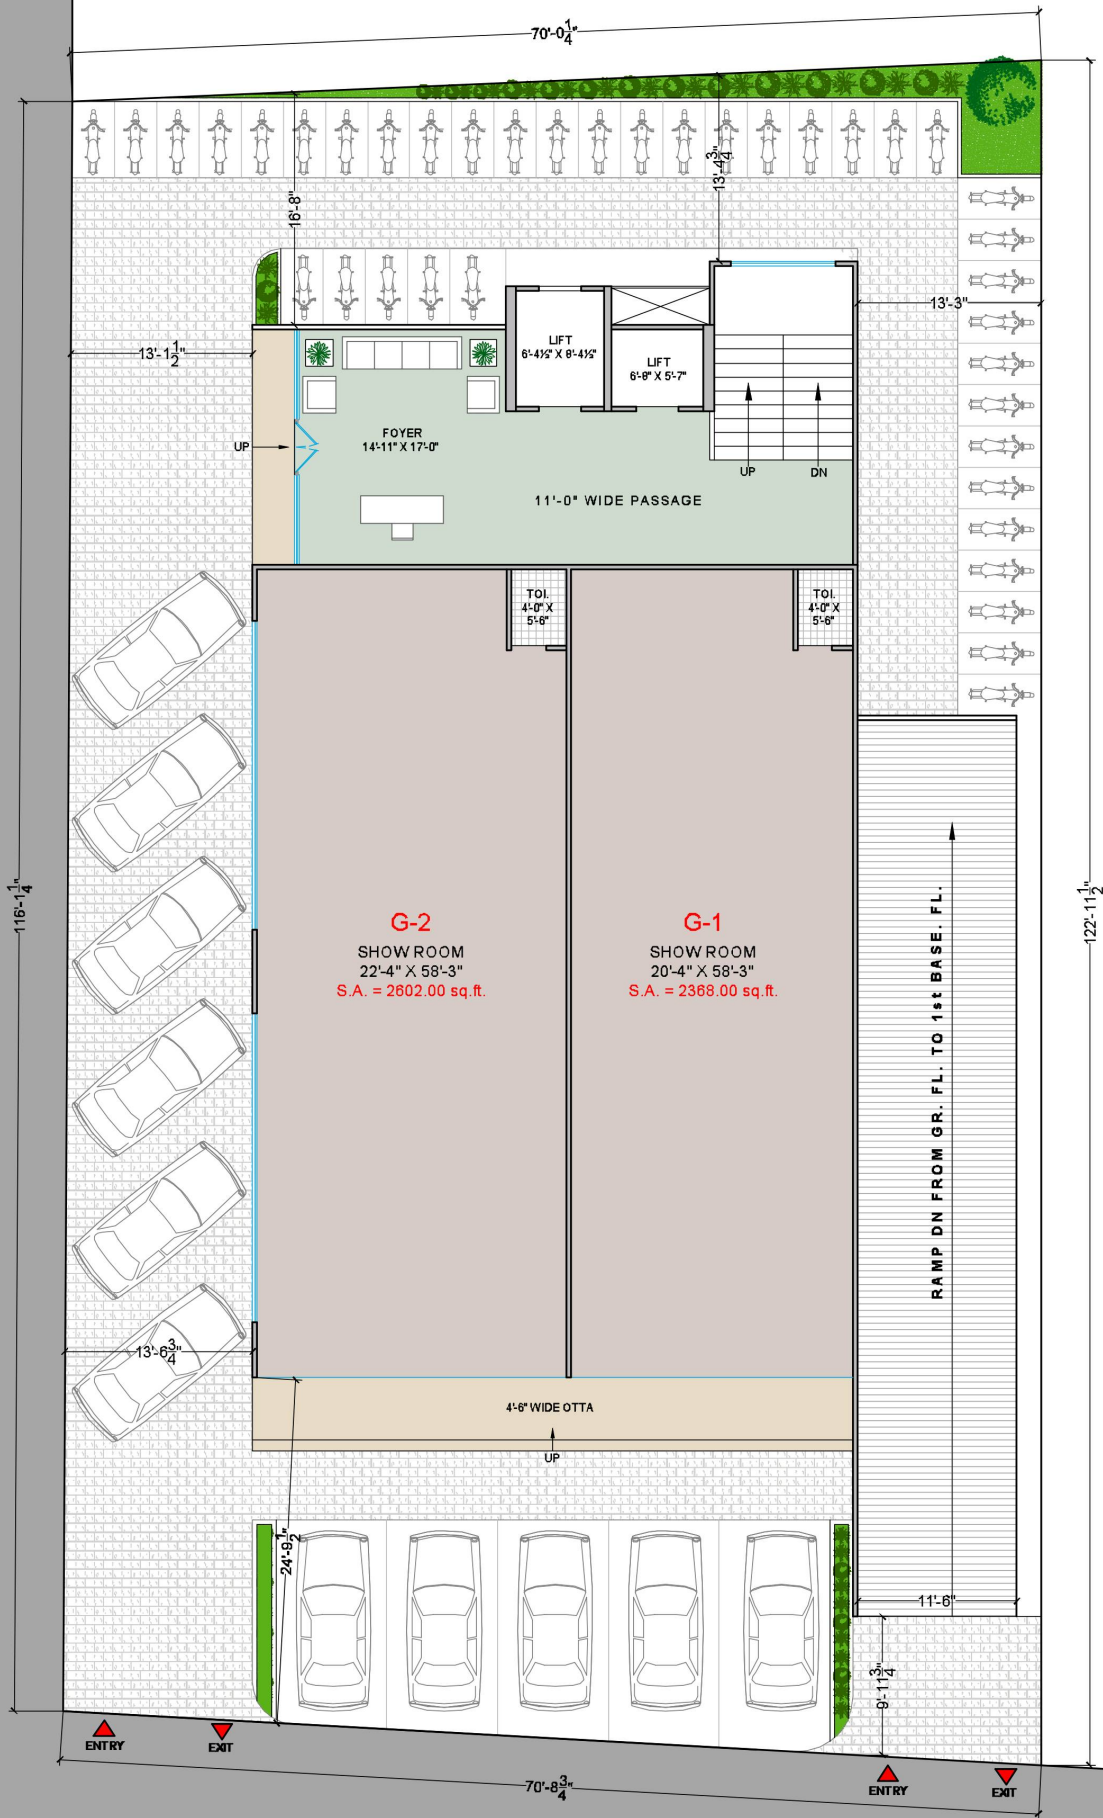

30.40 MT. WIDE ROAD

GROUND FLOOR PLAN

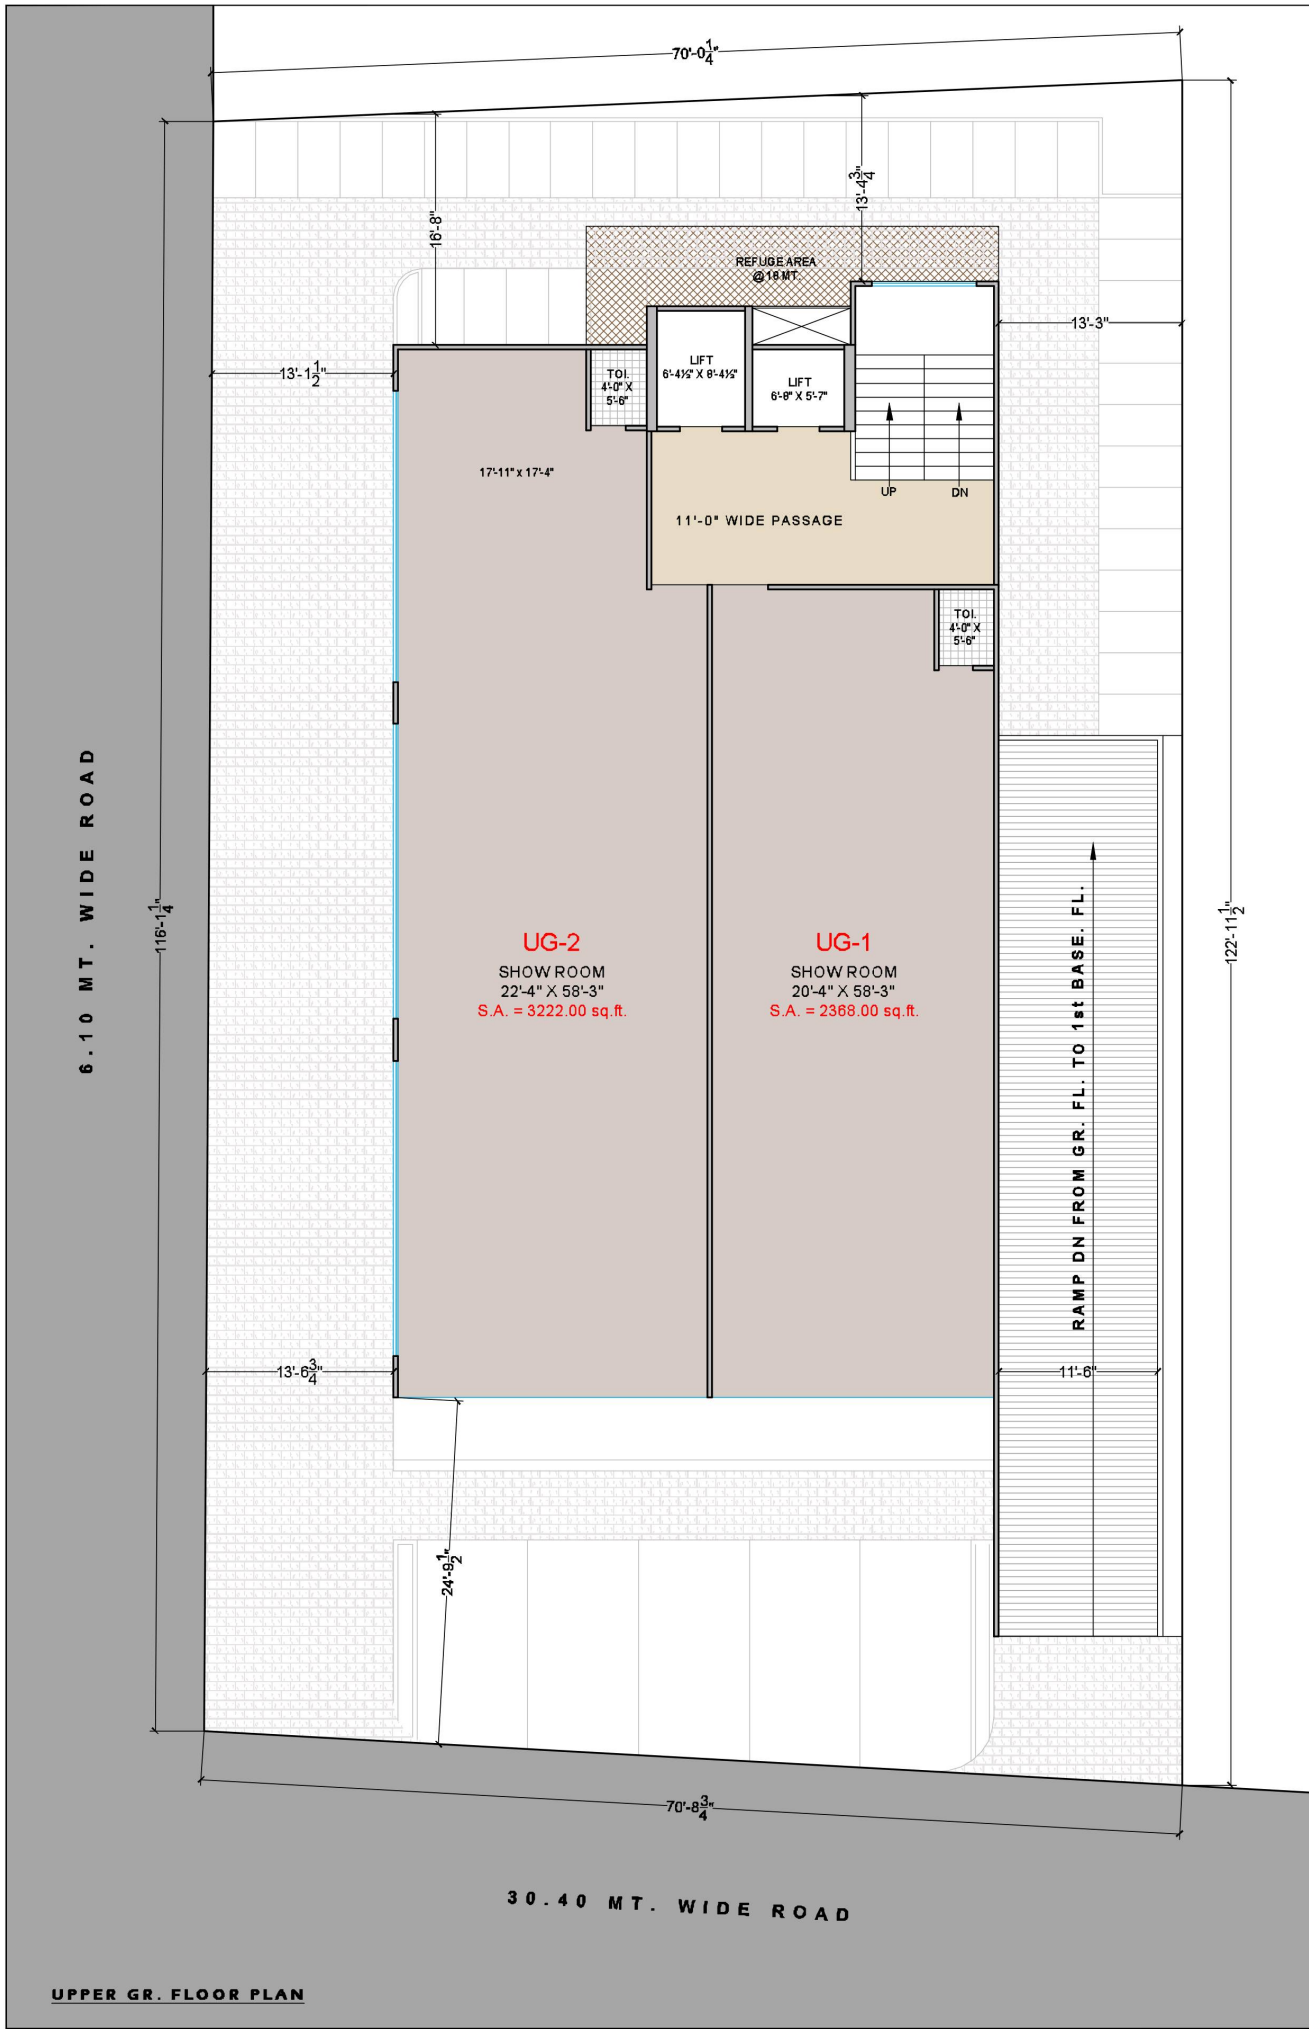

UPPER GR. FLOOR PLAN

**DESIGN ROOT**
ARCHITECTS

449/450/451, Four Point,
VIP Road Vengal Rao, Surati,
OFFICE - 0261-3565152
Info@designroot.in
www.designroot.in

SOCIAL MEDIA |     

Drawn by
JATTIN LAD

Checked by
ALPESH PATEL


ALT.
04

Date
12-06-2020


North


SOLARIS ORACLE

6.10 MT. WIDE ROAD

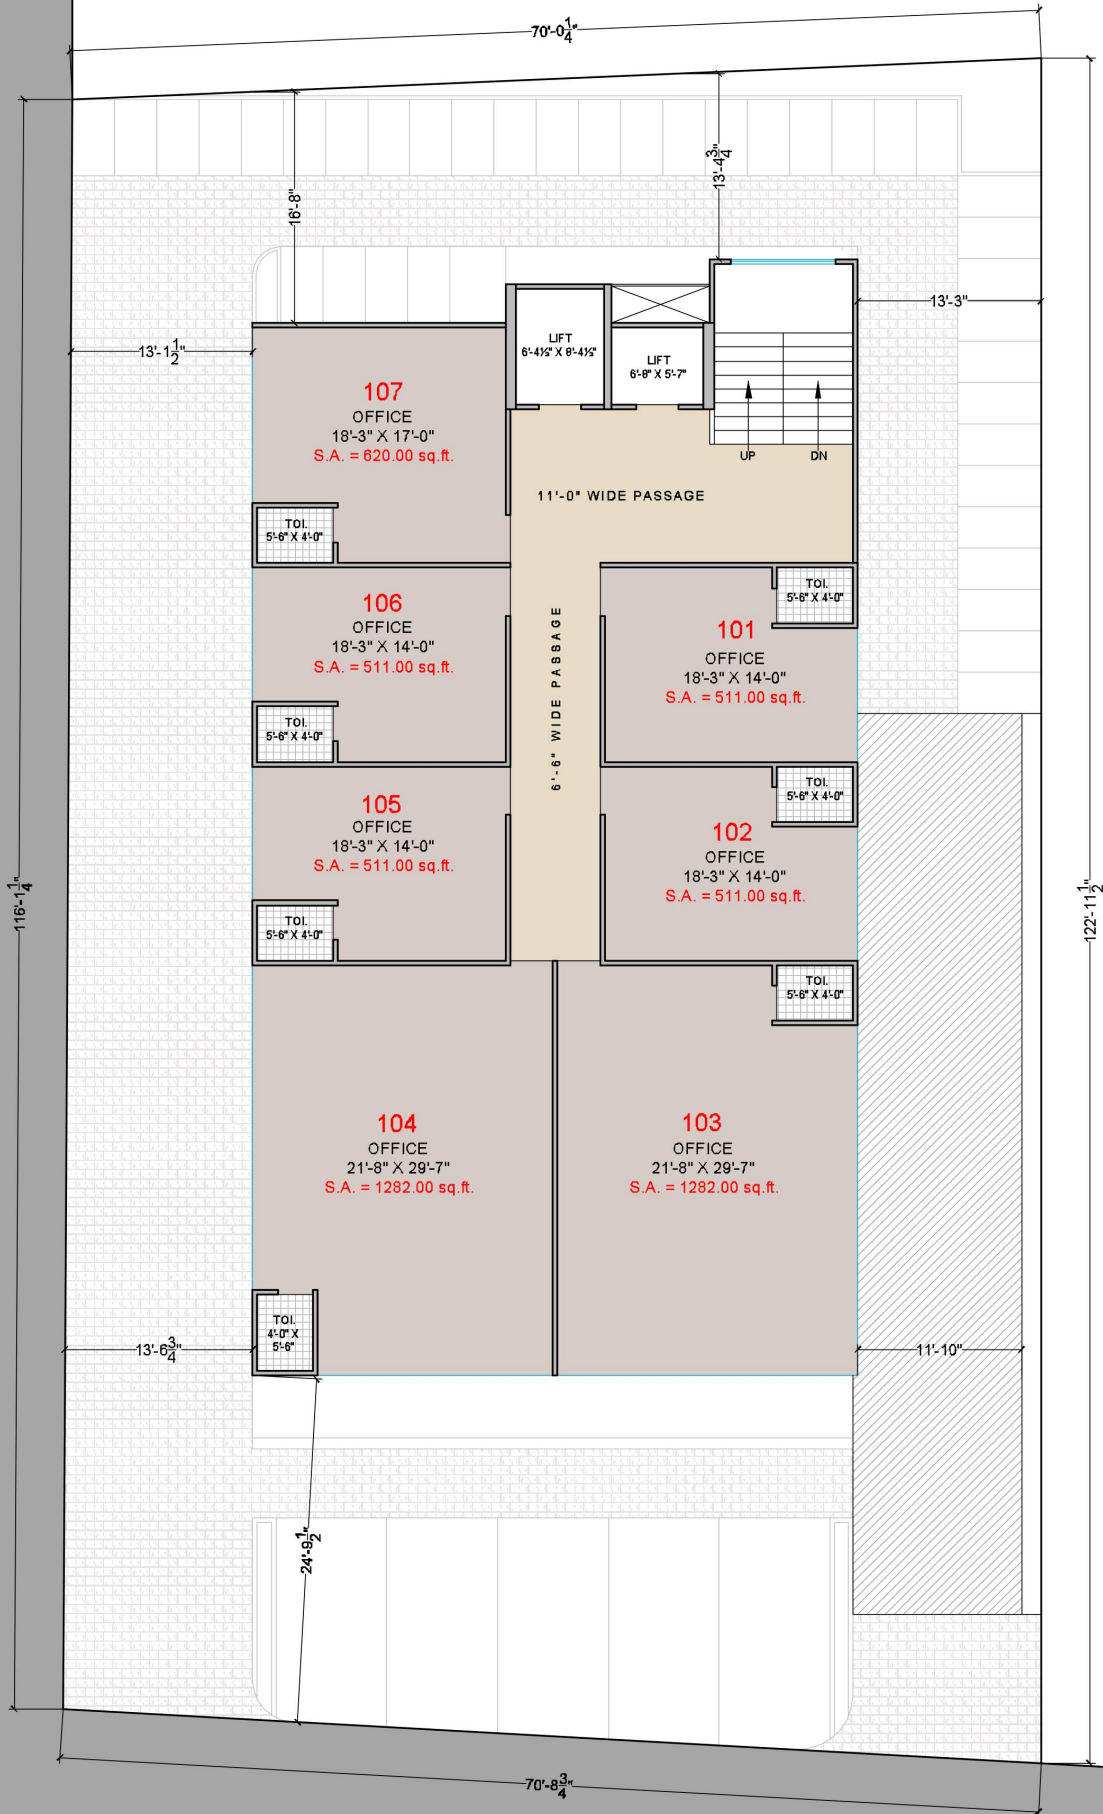



6.10 MT. WIDE ROAD

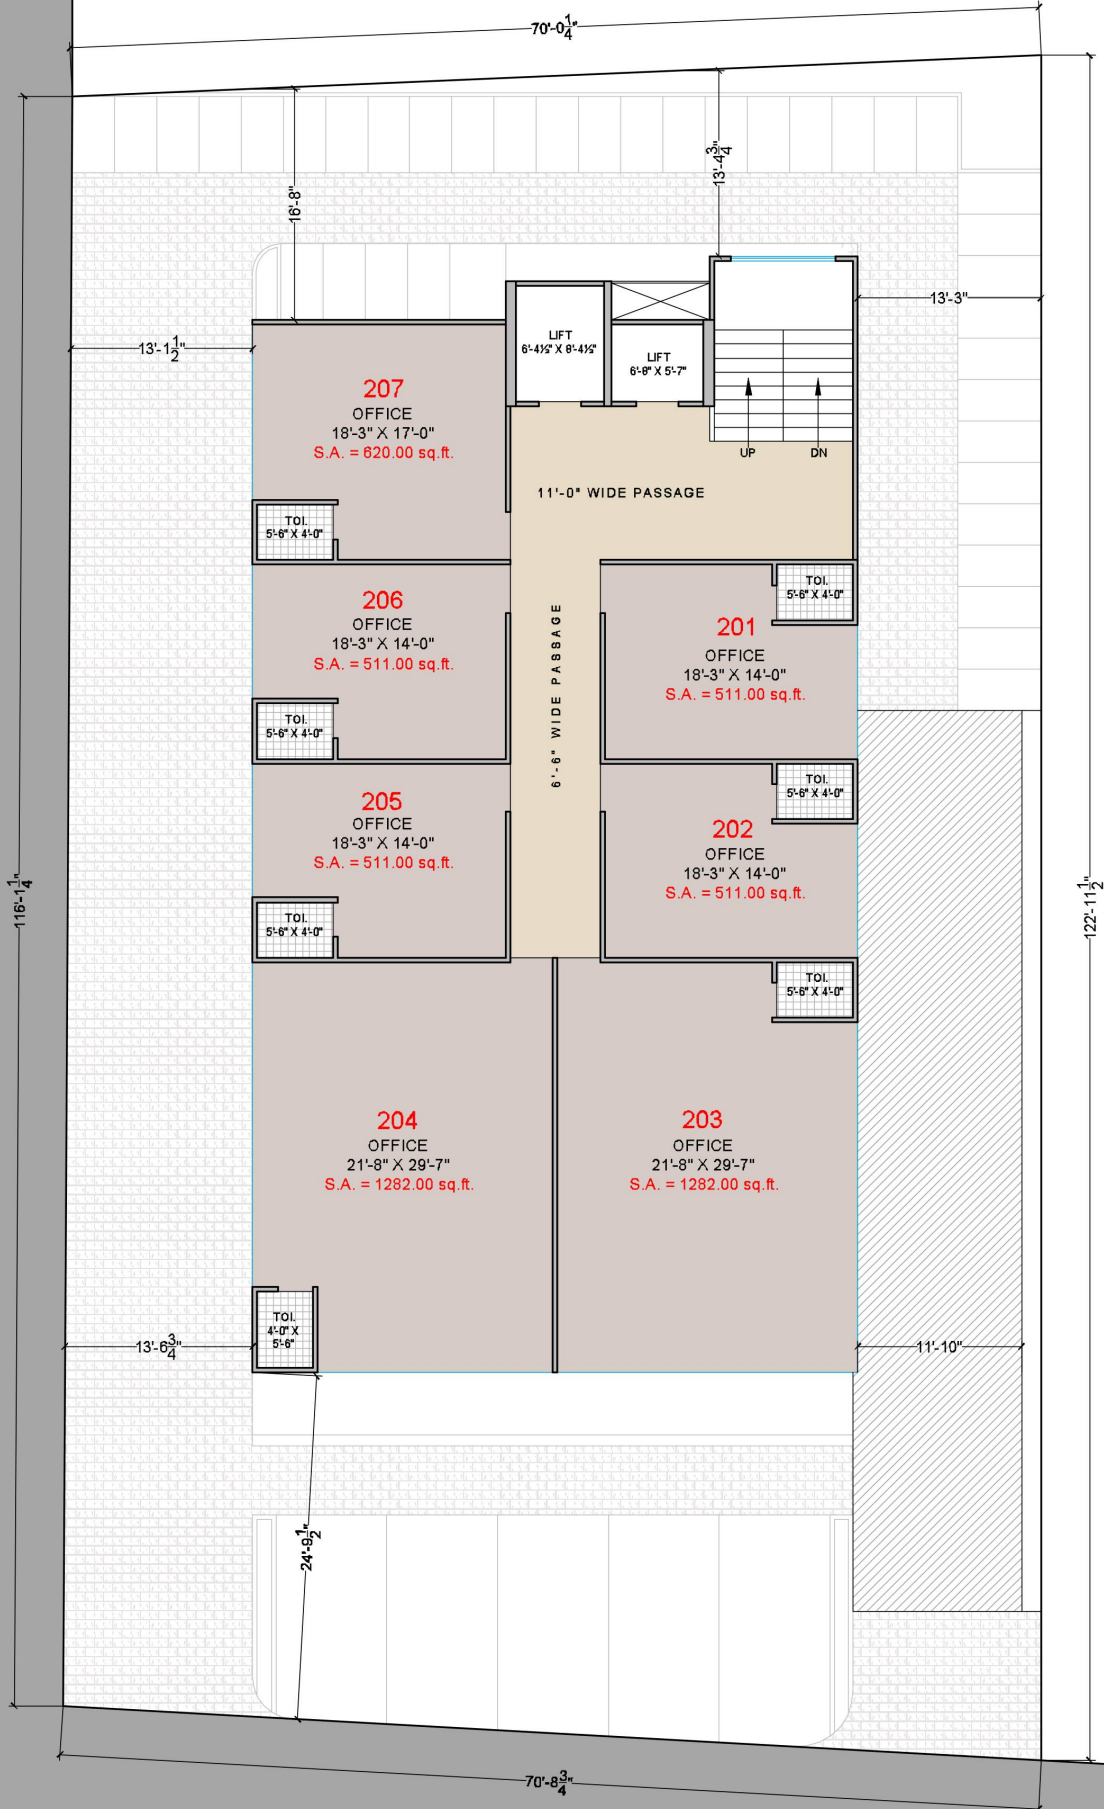

30.40 MT. WIDE ROAD

3rd FLOOR PLAN

 

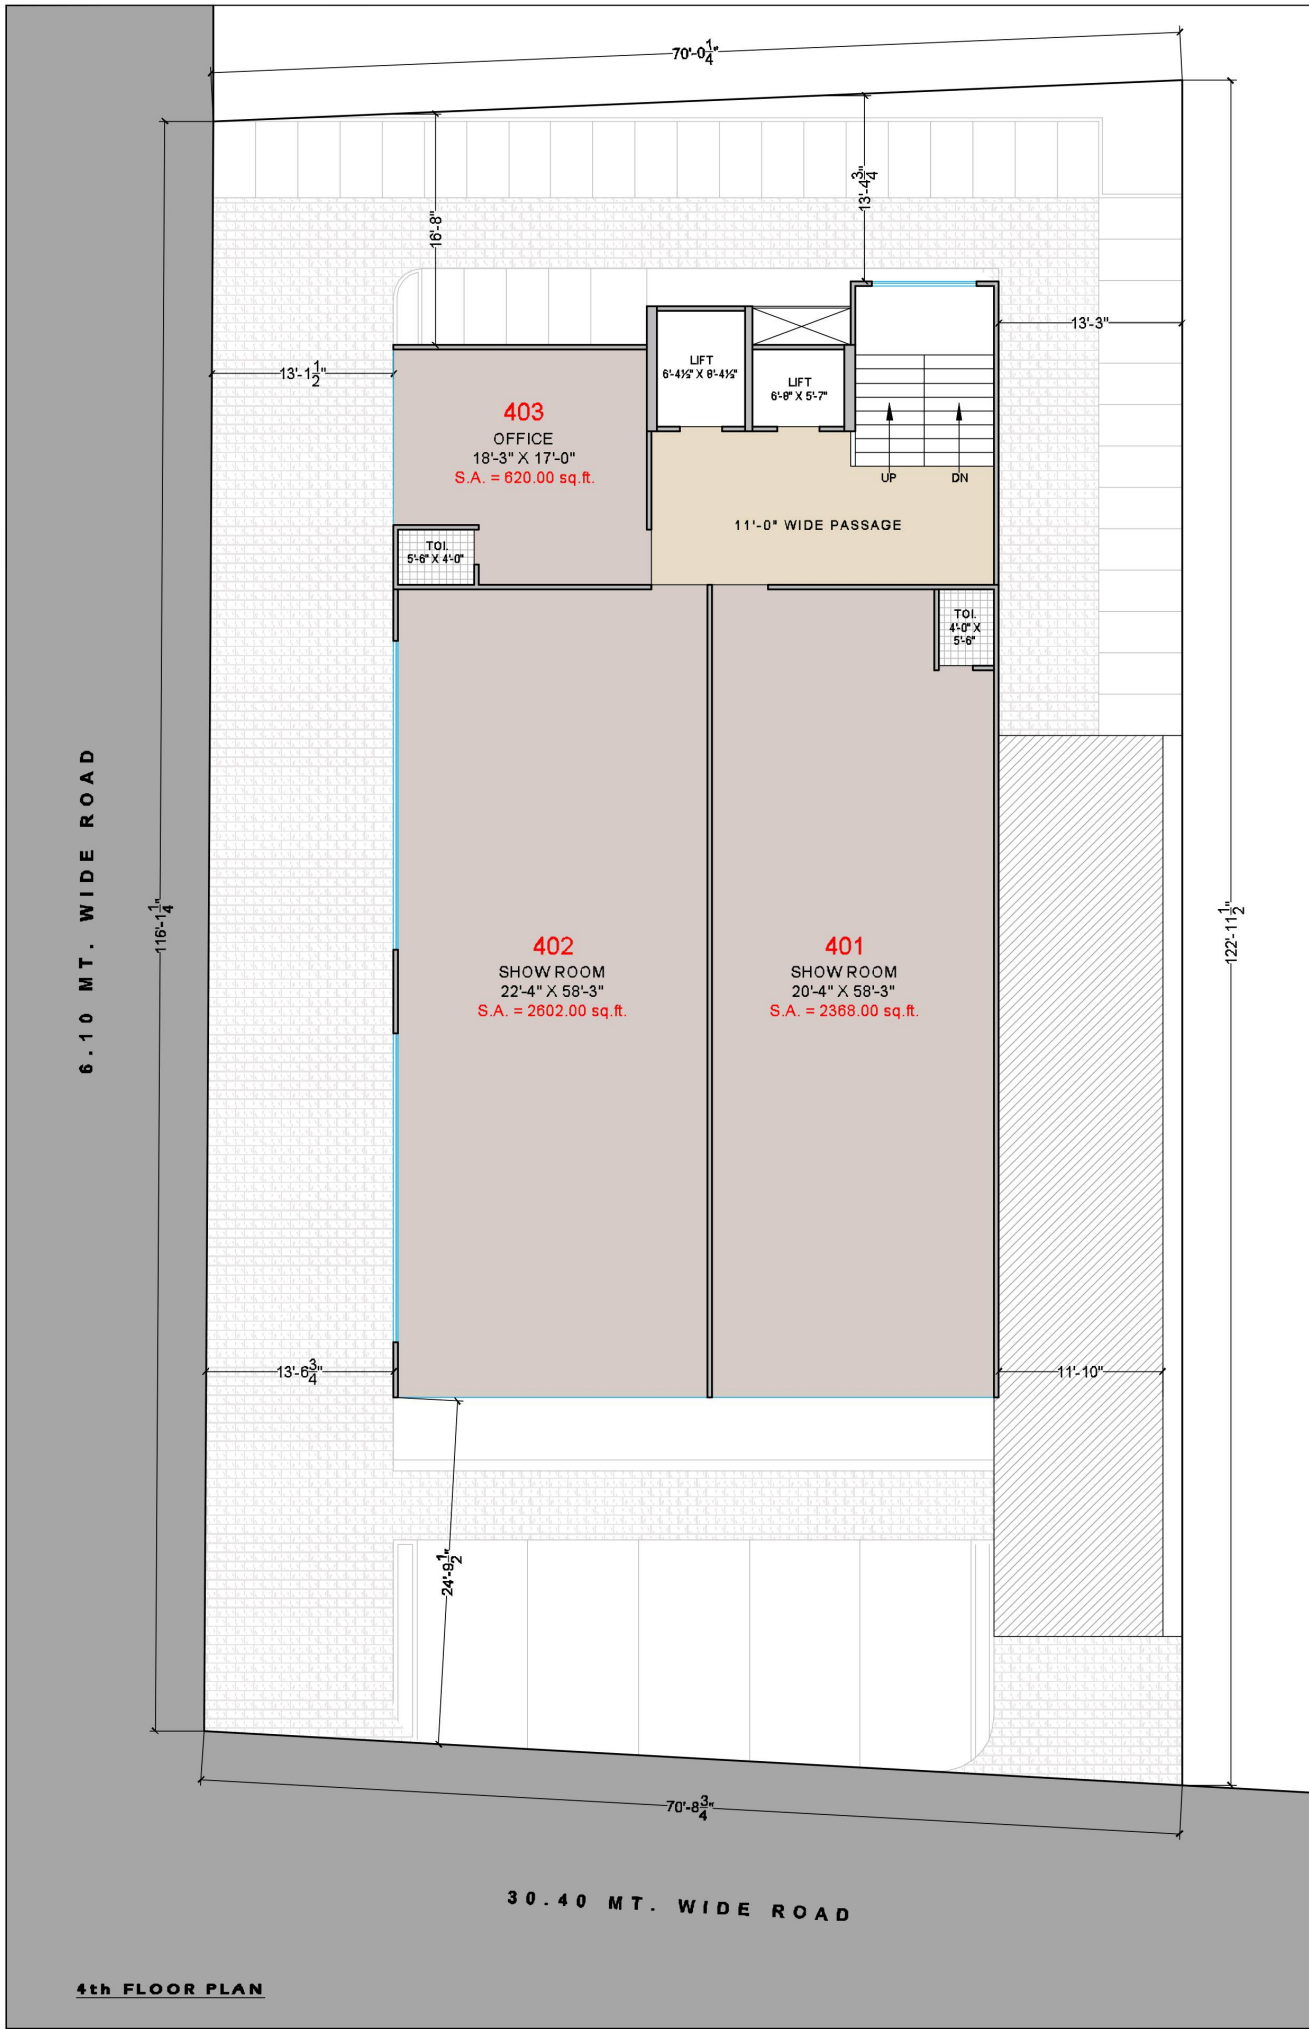



DESIGN ROOT ARCHITECTS
449/450/451, Four Point,
VIP Road Vastu, Surat,
OFFICE - 0261-3565152
Info@designroot.in
www.designroot.in

SOCIAL MEDIA

Facebook, Instagram, LinkedIn, Twitter, YouTube, Dribbble, Behance, SoundCloud, DeviantArt, Foursquare, Last.fm, SoundCloud, DeviantArt, Foursquare, Last.fm

Drawn by JATTIN LAD


Checked by ALPESH PATEL

ALT. 04

Date 12-06-2020

North

SOLARIS ORACLE

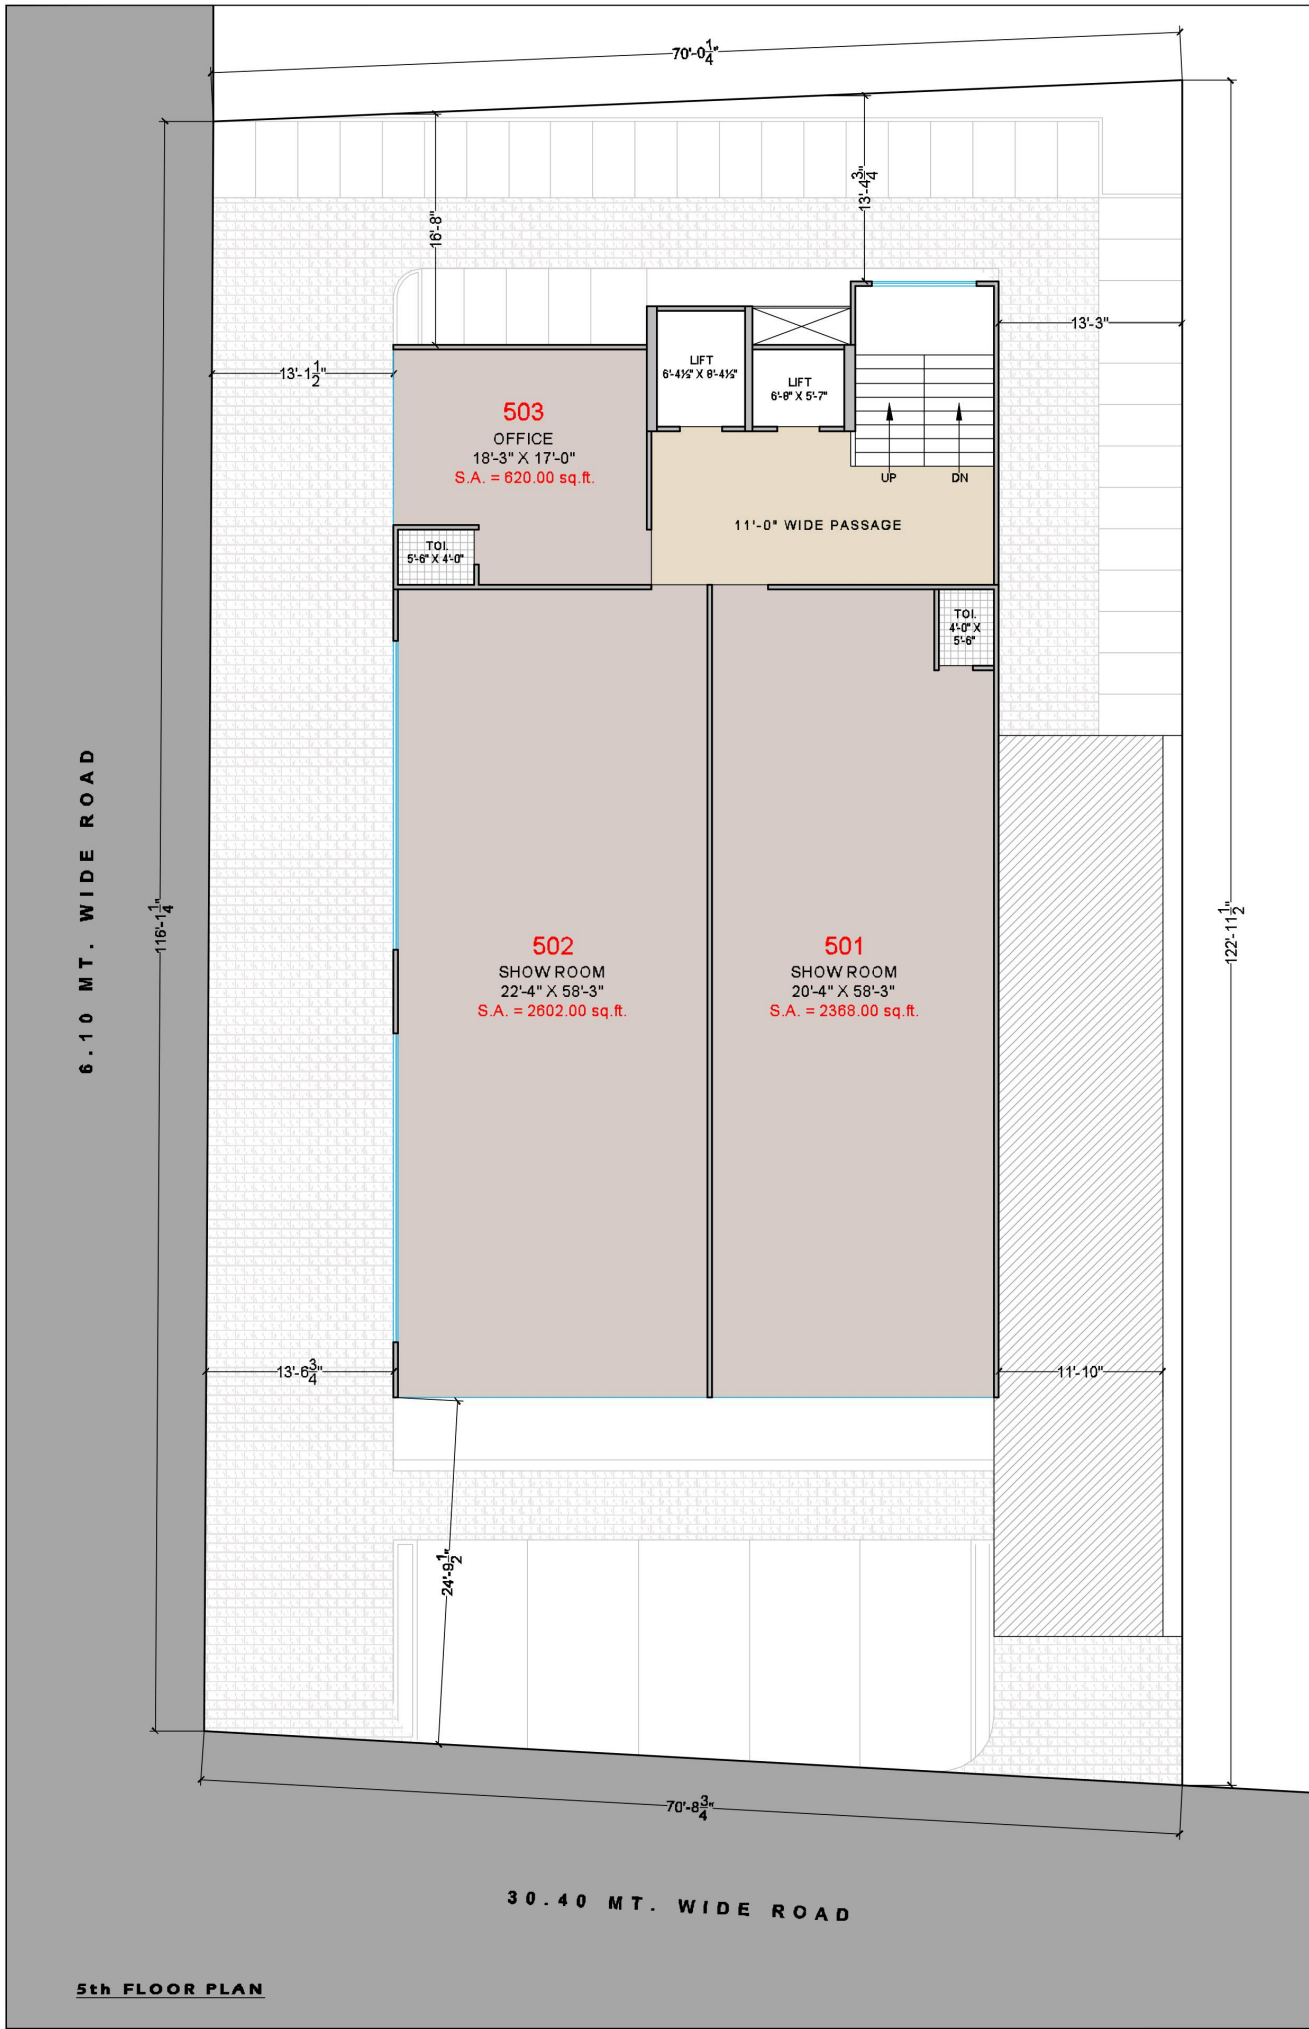

DESIGN ROOT ARCHITECTS
449/450/451, Four Point,
VIP Road Vastu, Surat,
OFFICE - 0261-3565152
Info@designroot.in
www.designroot.in

SOCIAL MEDIA | | | | |

Drawn by **JATTIN LAD** | Checked by **ALPESH PATEL** | ALT. **04** | Date **12-06-2020** | North

SOLARIS ORACLE



DESIGN ROOT
ARCHITECTS
449/450/451, Four Point,
VIP Road Vengal Rao, Surati,
OFFICE - 0261-3565152
Info@designroot.in
www.designroot.in

SOCIAL MEDIA | | | | |

Drawn by	Checked by	ALT.	Date	North
JATTIN LAD	ALPESH PATEL	04	12-06-2020	

SOLARIS ORACLE

